

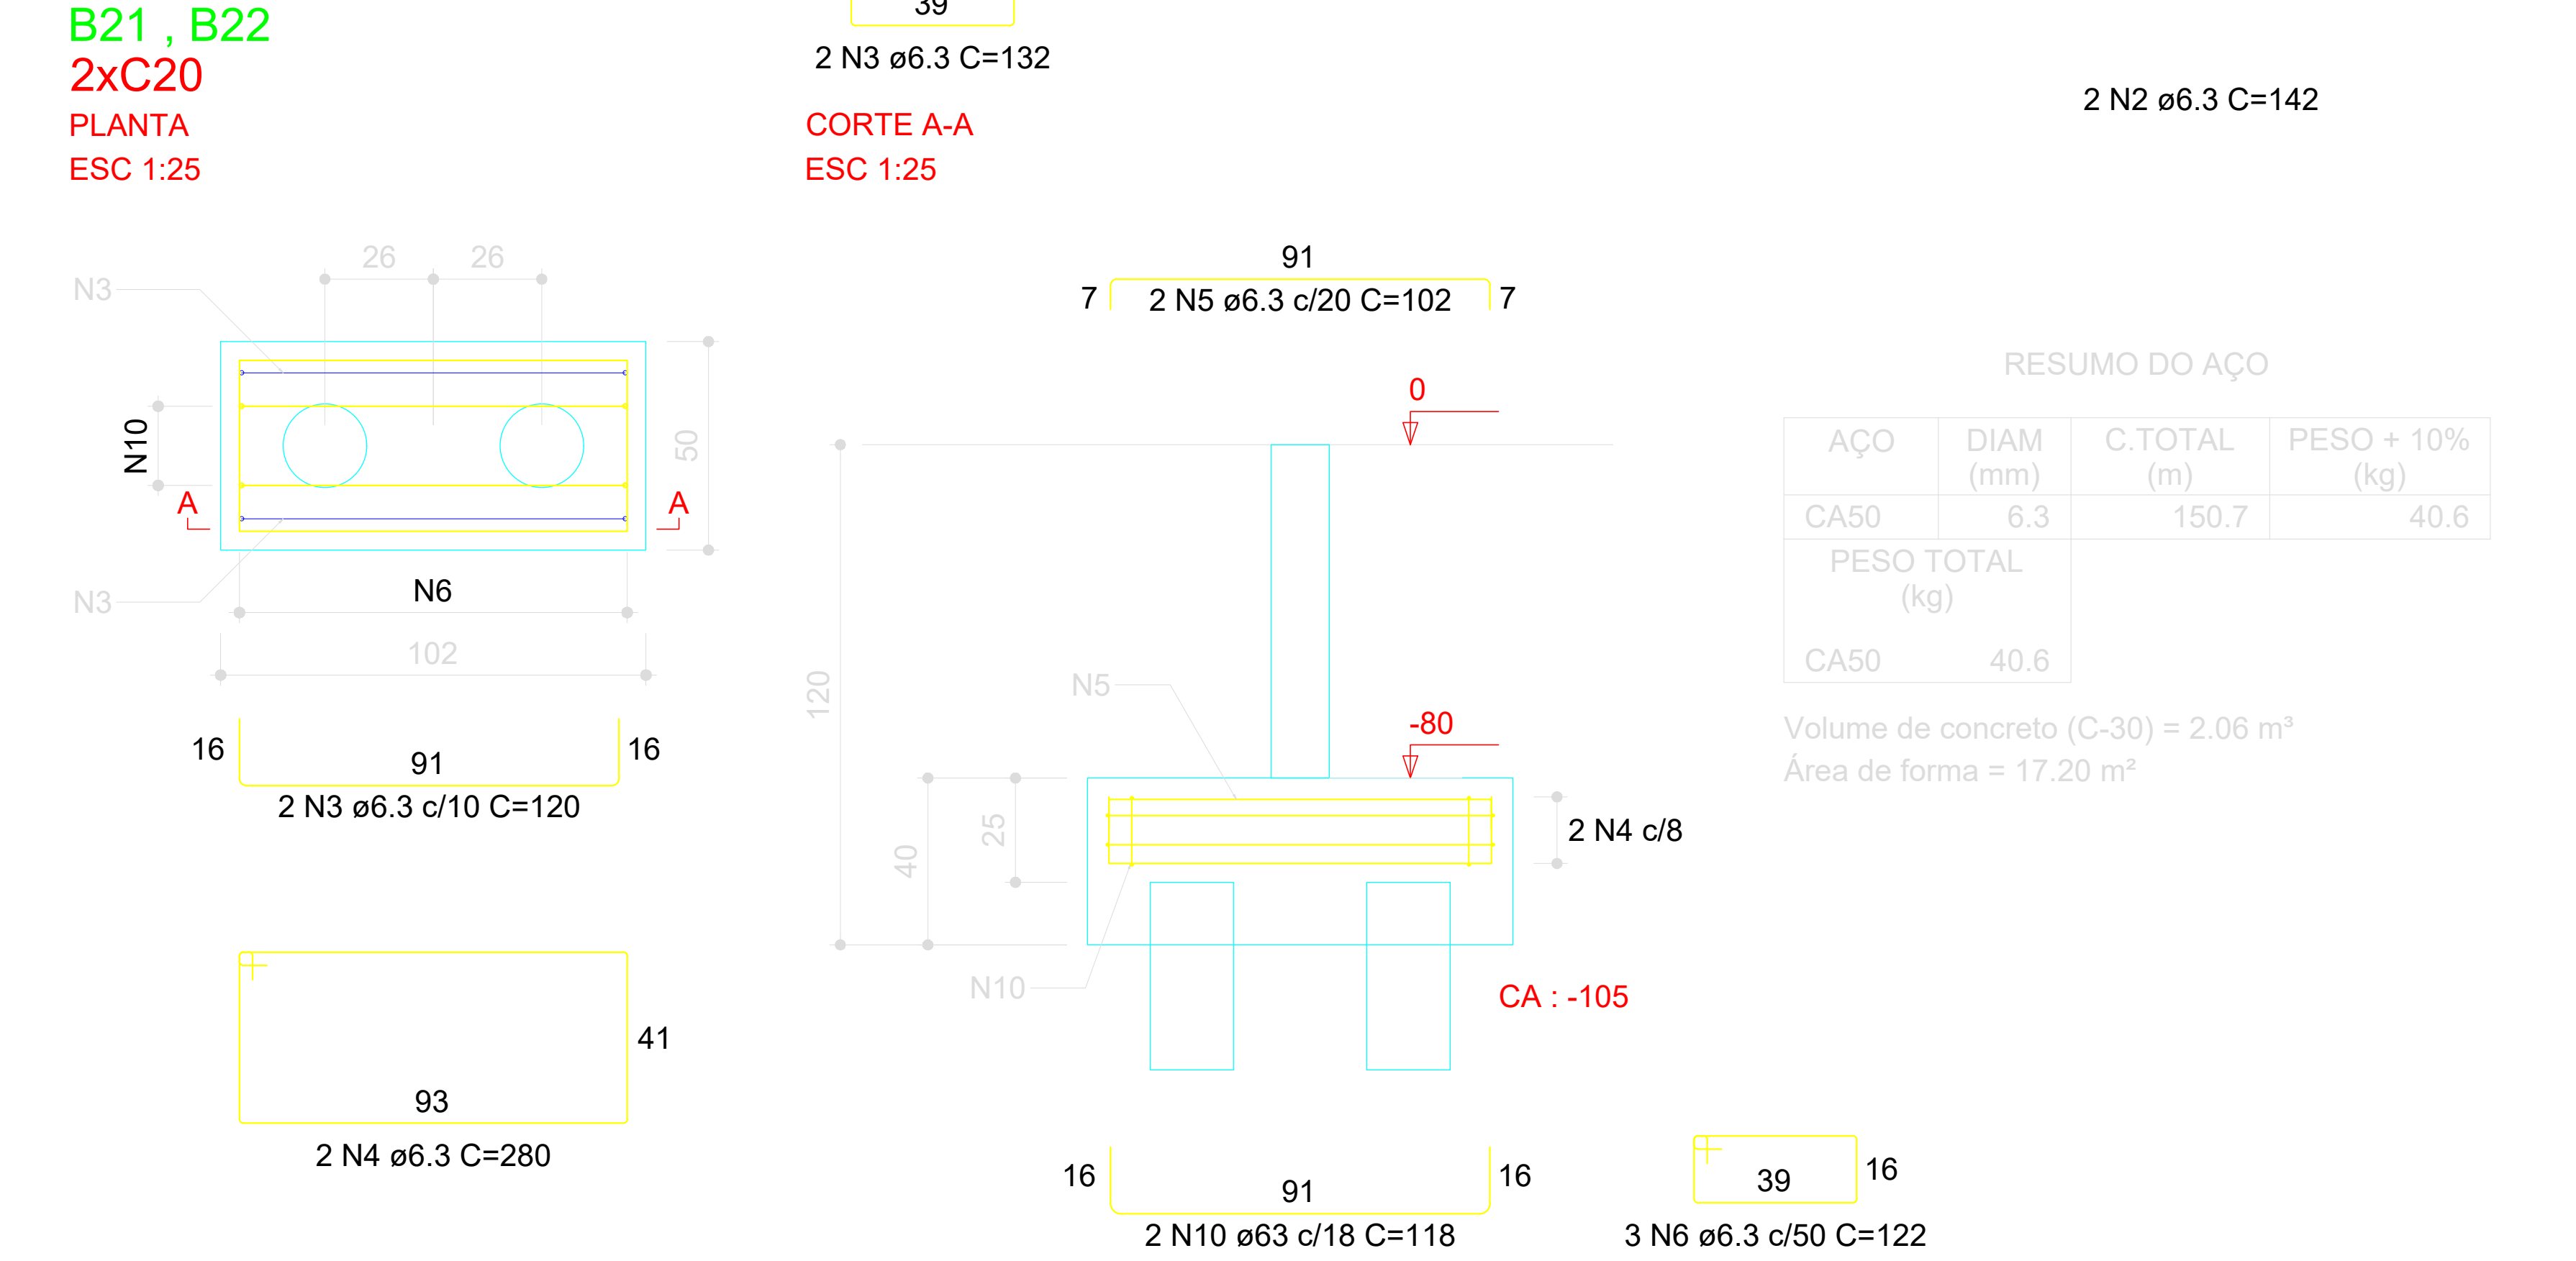


DET-BLOCOS

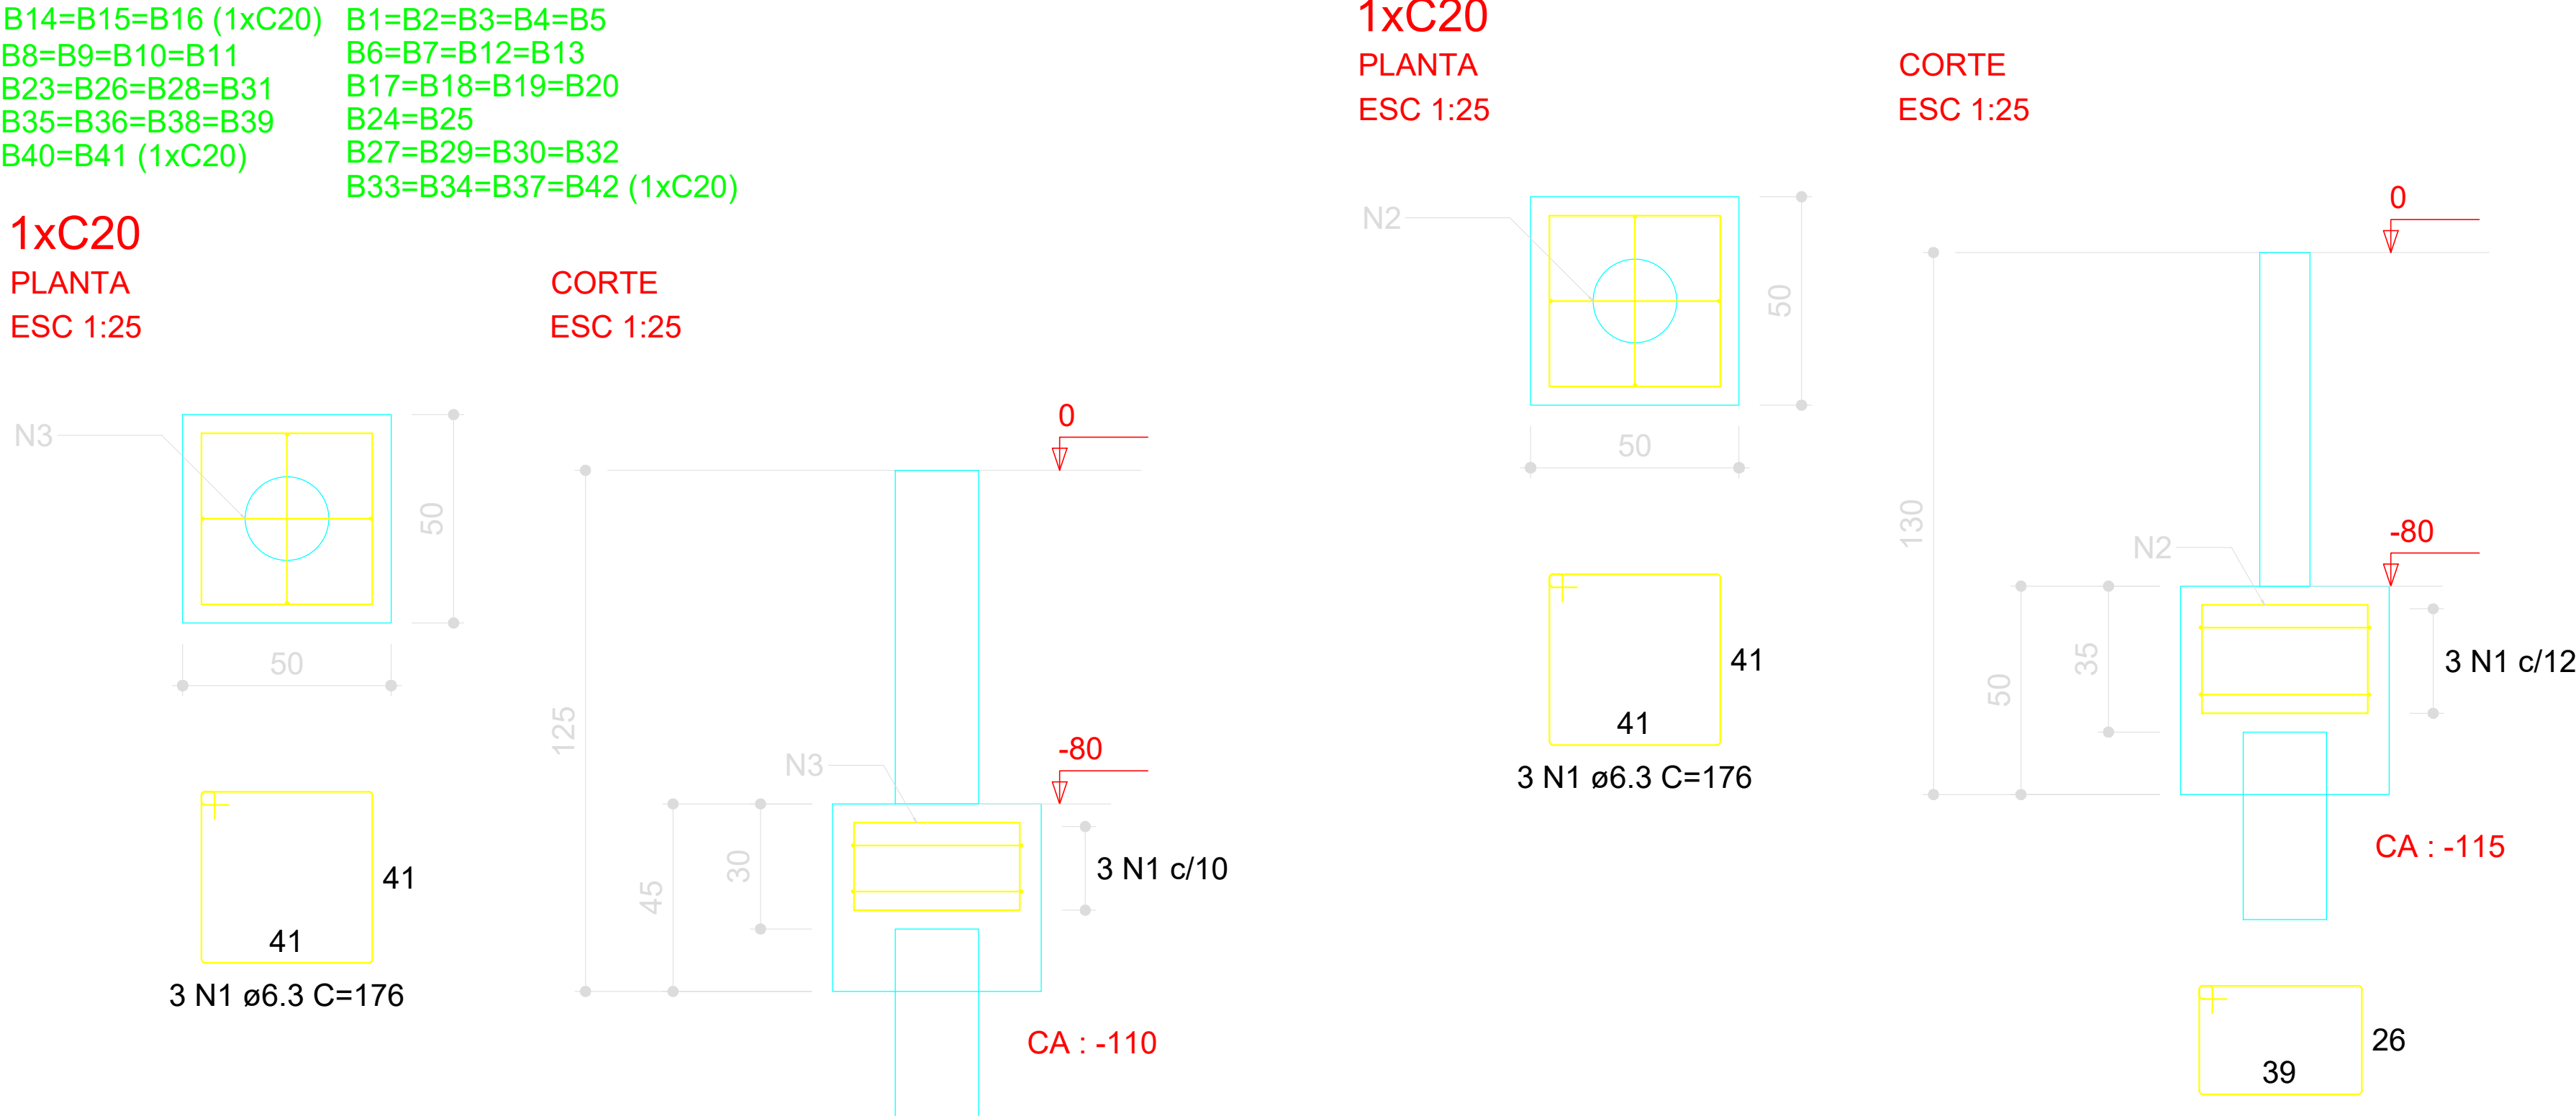

DET-VIGAS BALDRAME - NIVEL -3,00m

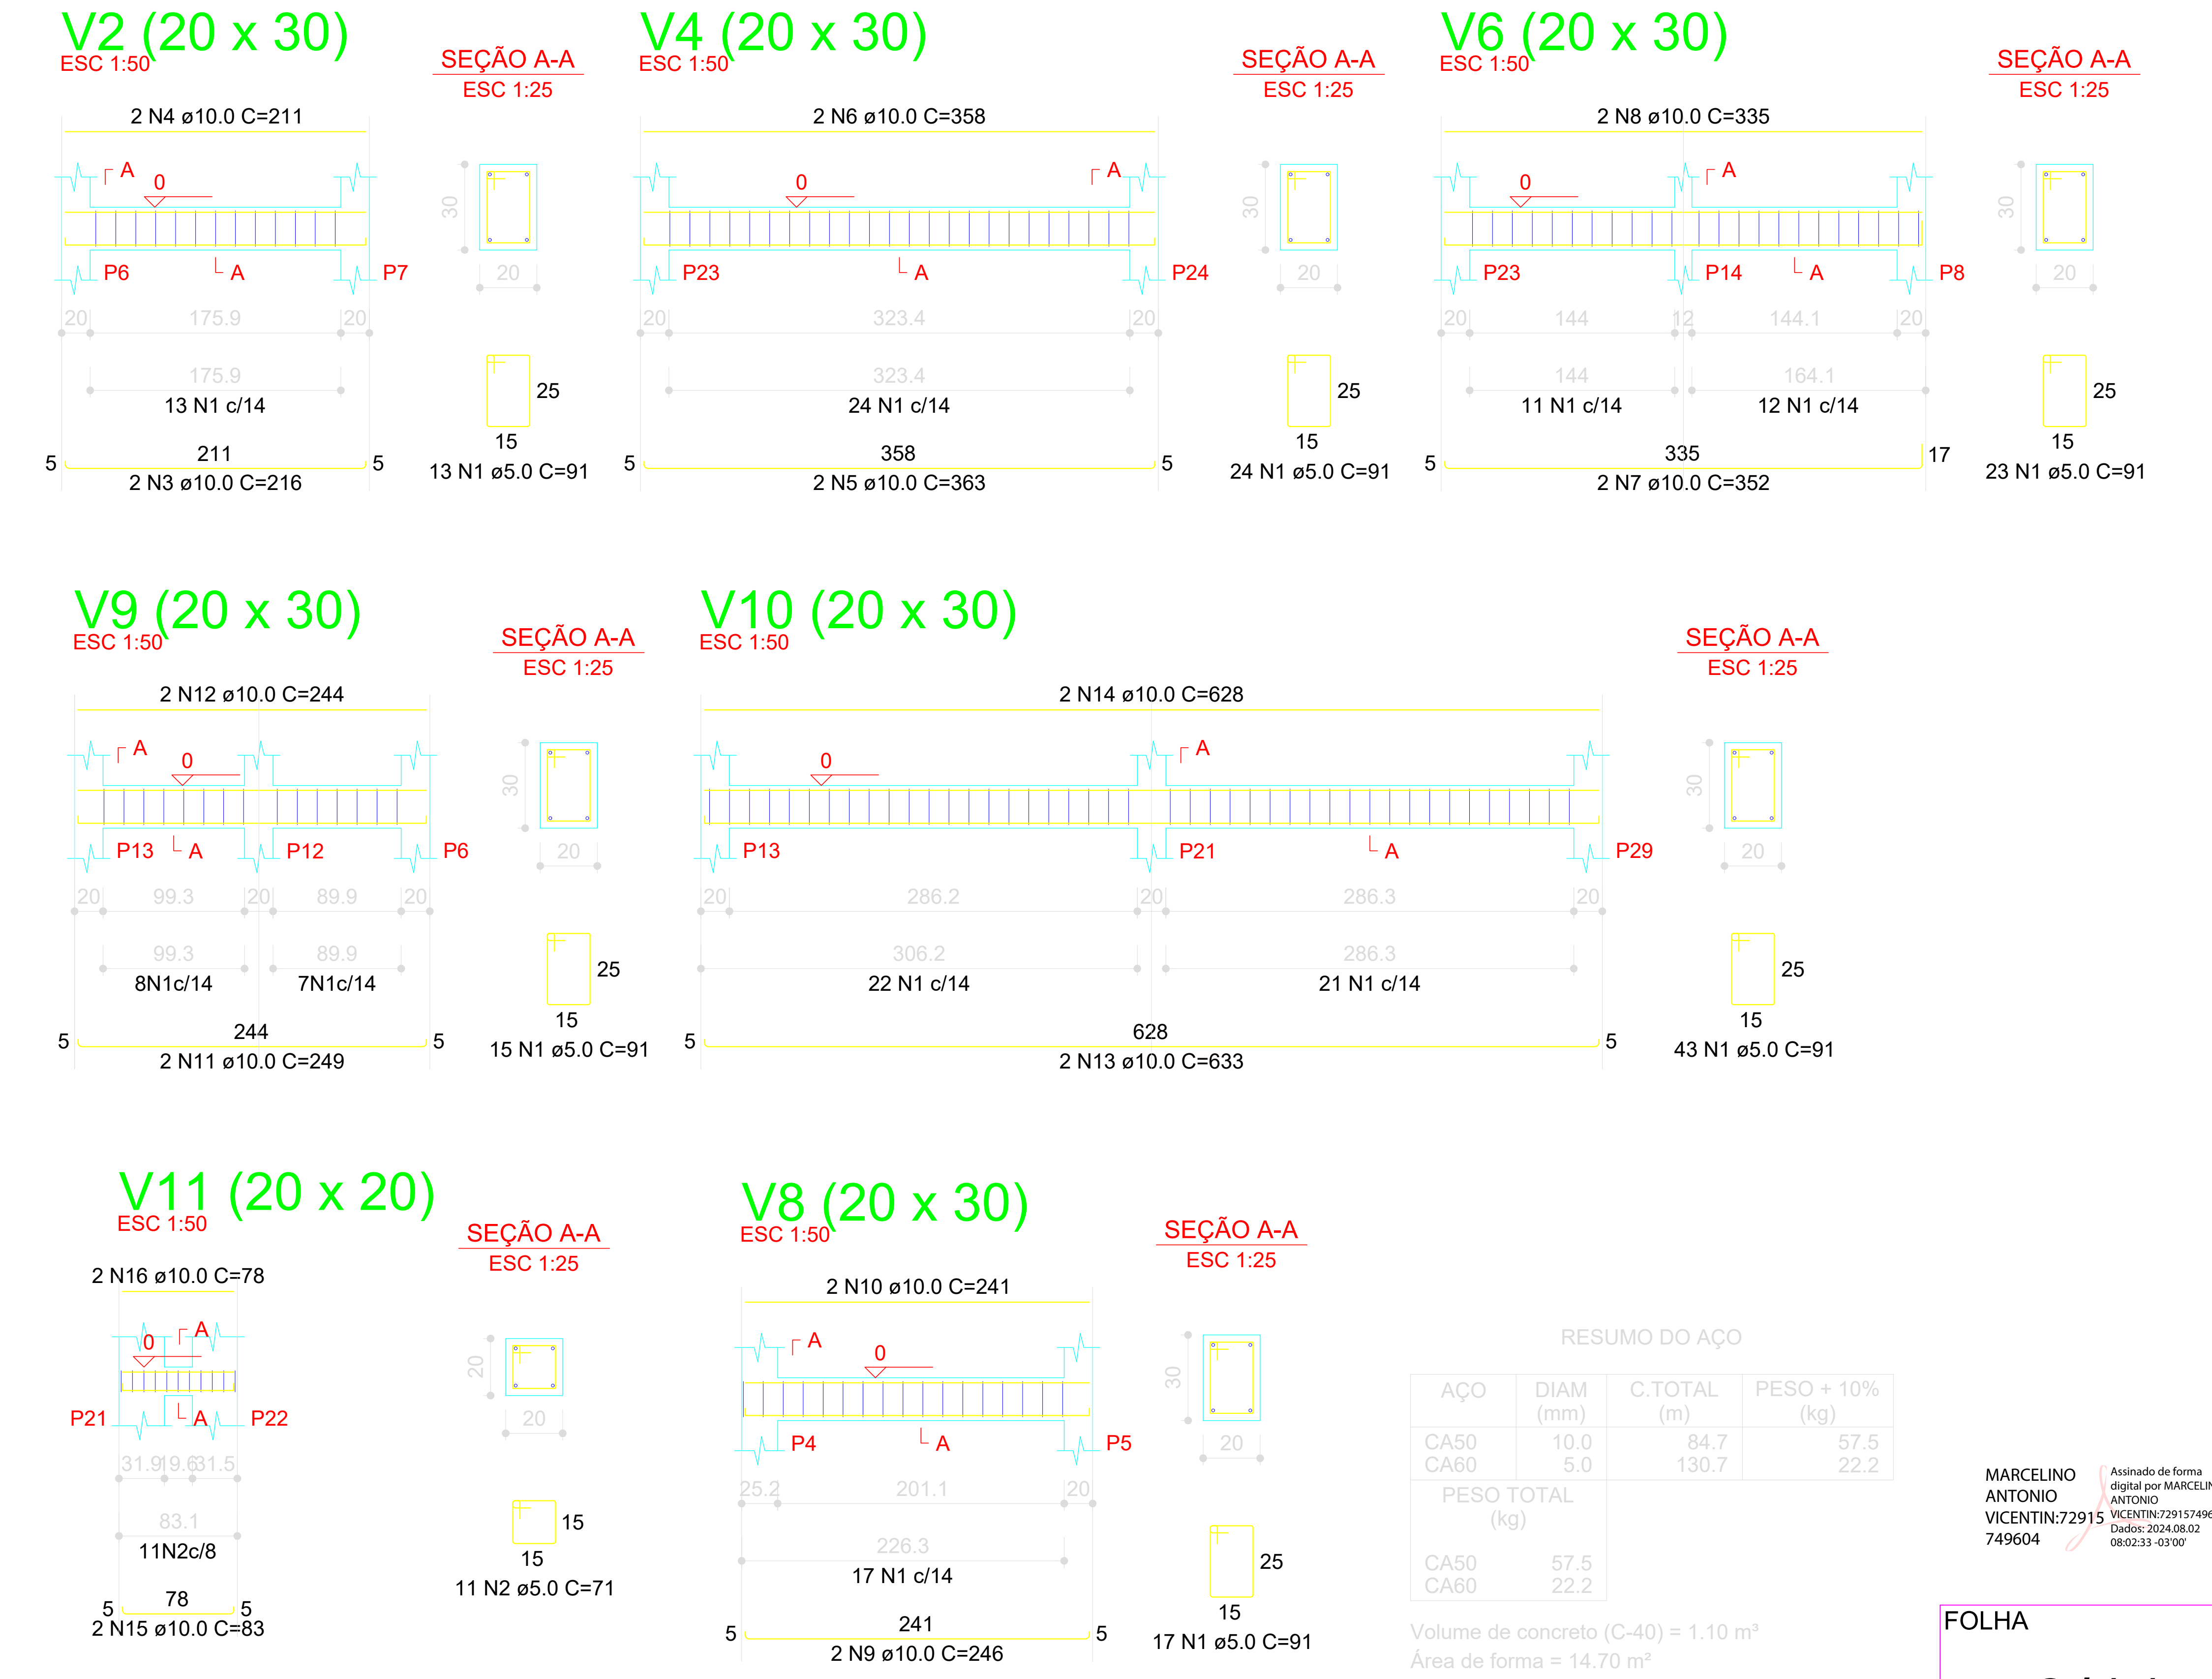

MARCELINO
ANTONIO
VICENTIN:72915
749604

Assinado de forma
digital por MARCELINO
ANTONIO
VICENTIN:72915749604
Dados: 2024.08.02
08:02:33 -03'00'